

Pasadena Unified
School District
Don Benito
Fundamental

Shade Structures
3700 Denair Street
Pasadena, CA 91007

Issue/Revision _____ Date _____


License Stamp:



Sheet Title:

Site Plan

Project Number 09009.01
Date 12.07.09
Checked By ML
Reviewed By WF

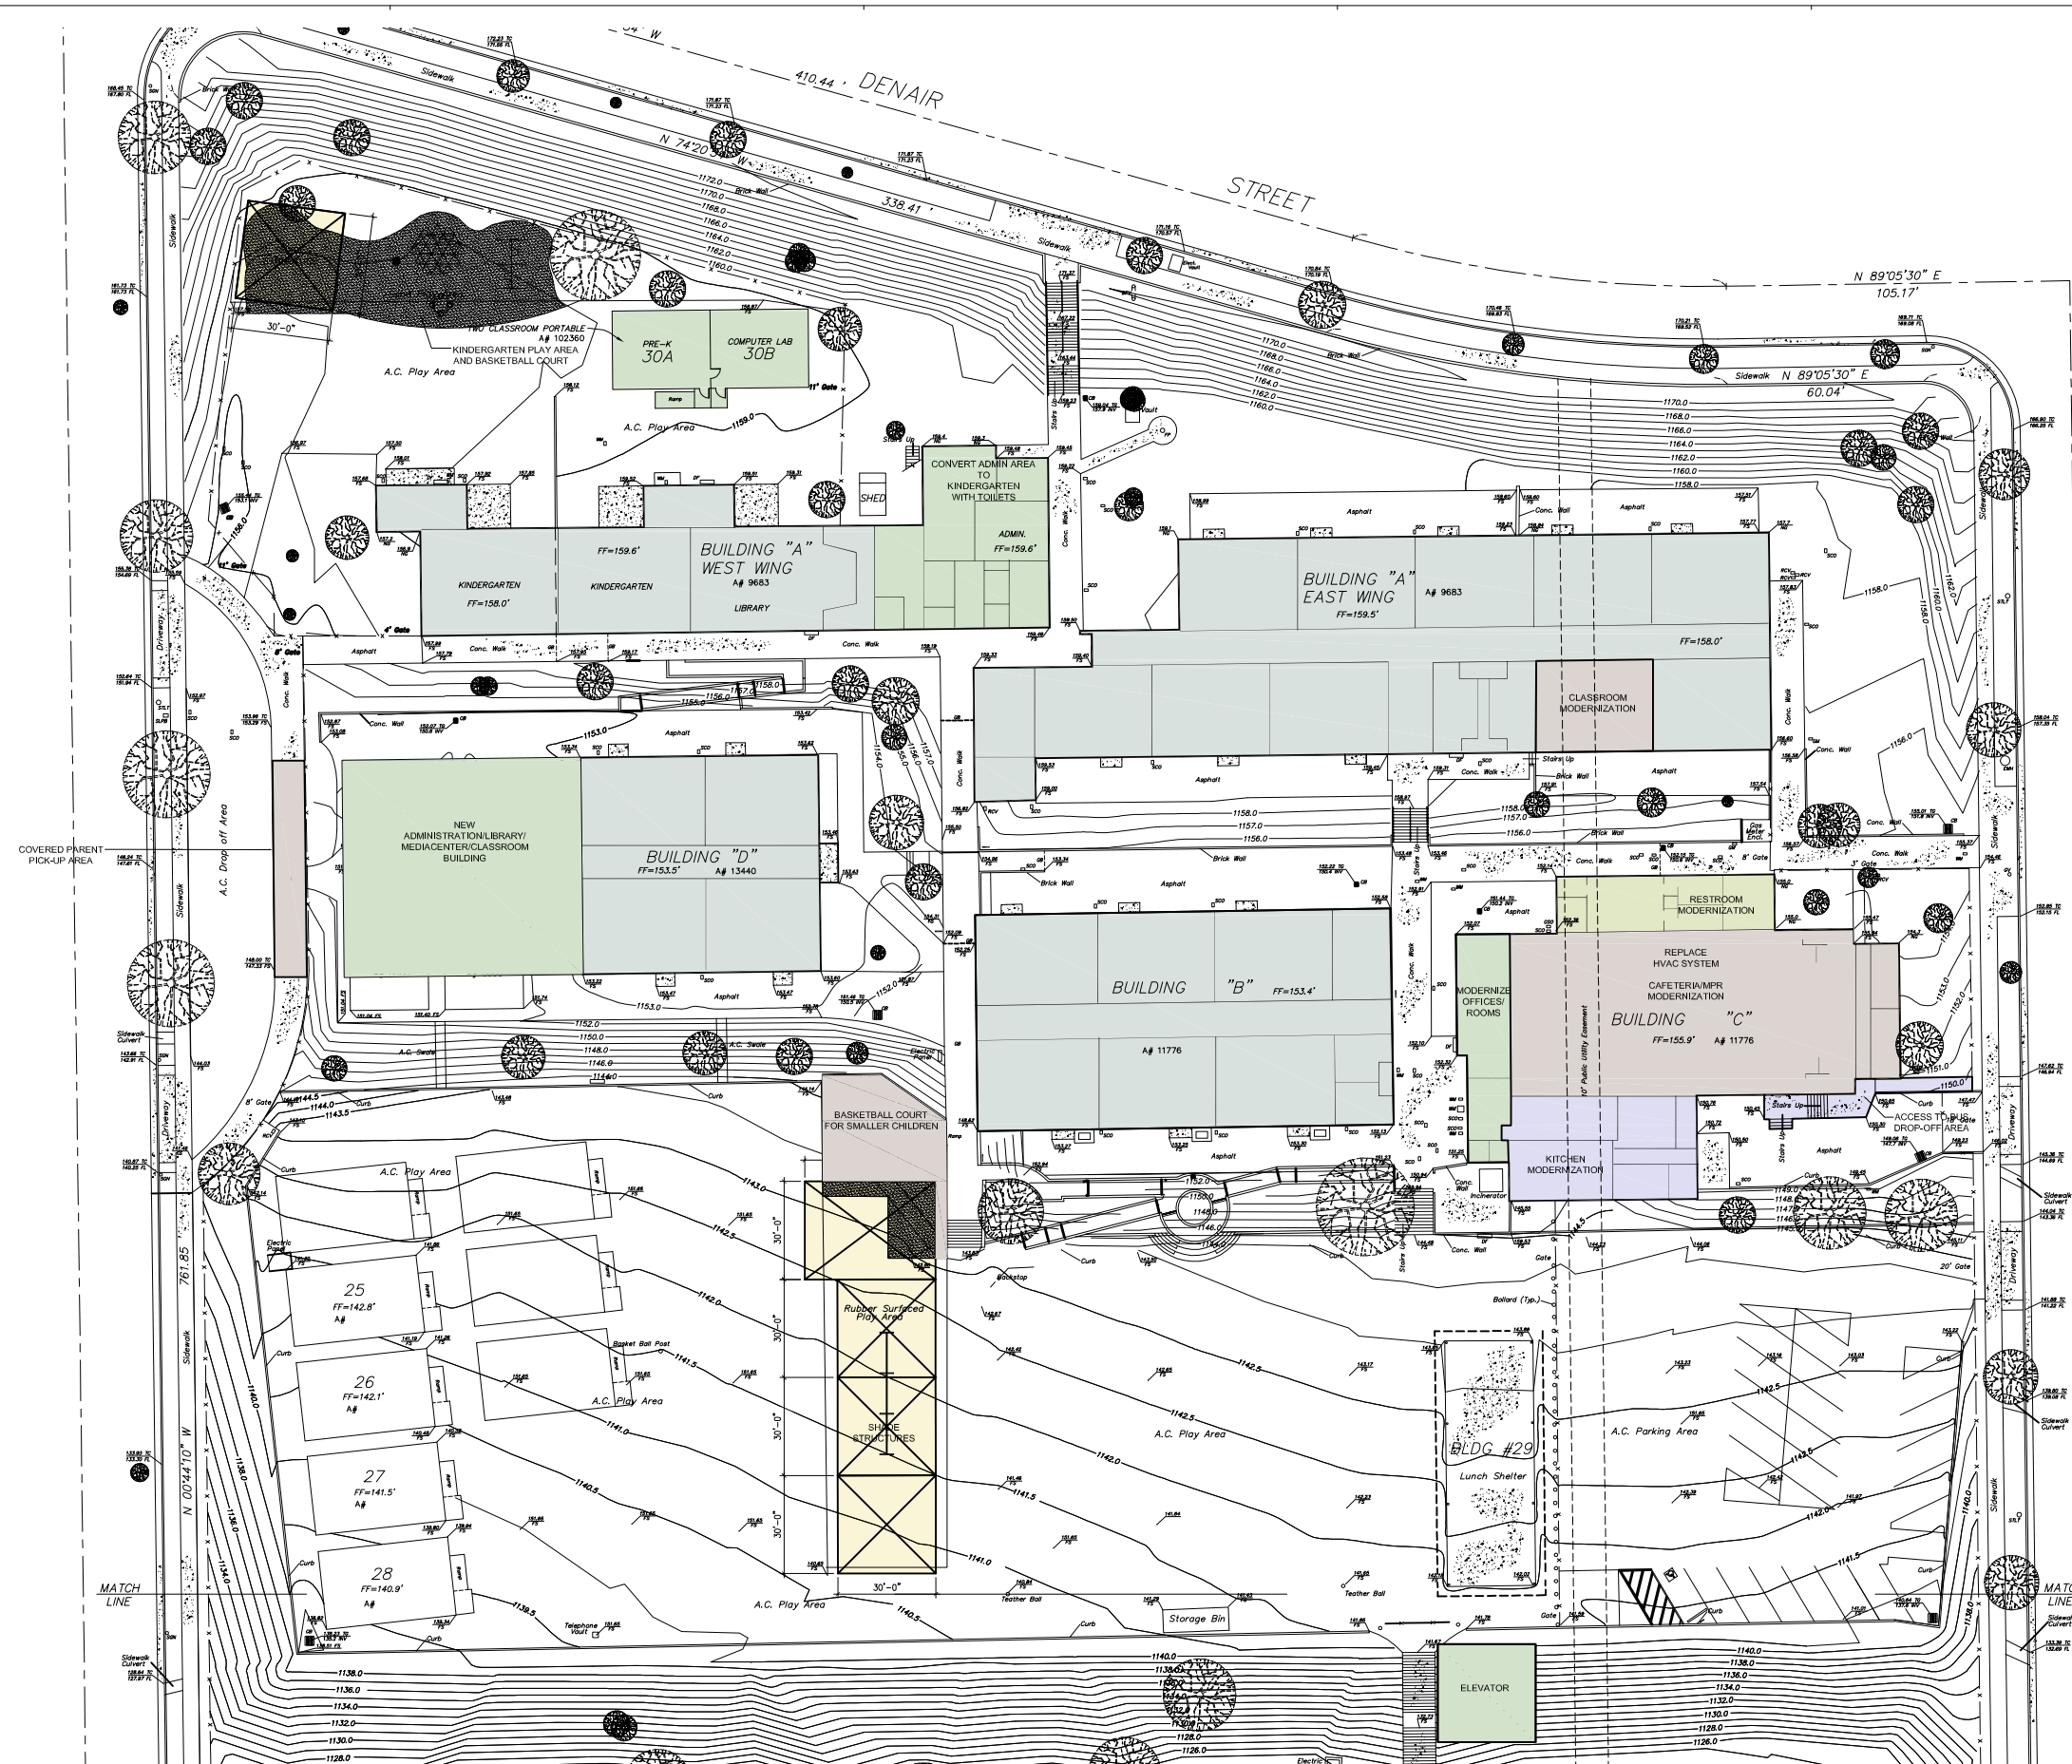

1 SITE PLAN
1" = 20'-0"



A101