





EXISTING TREE AT PLAYFIELD

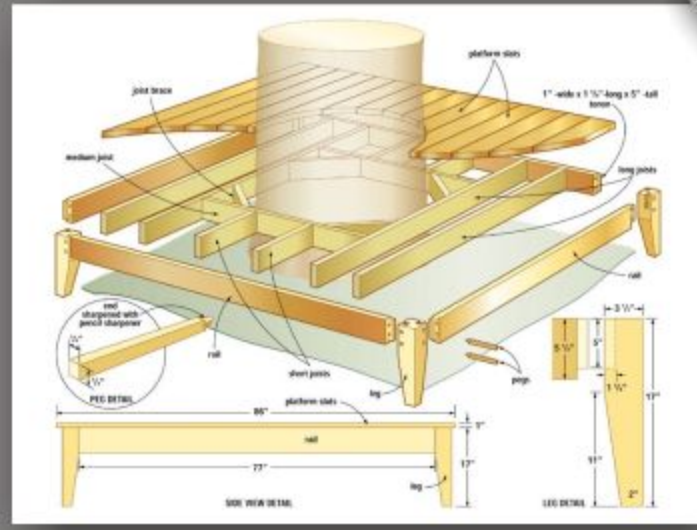


PROPOSED BENCH AT EXISTING PLAYFIELD TREES

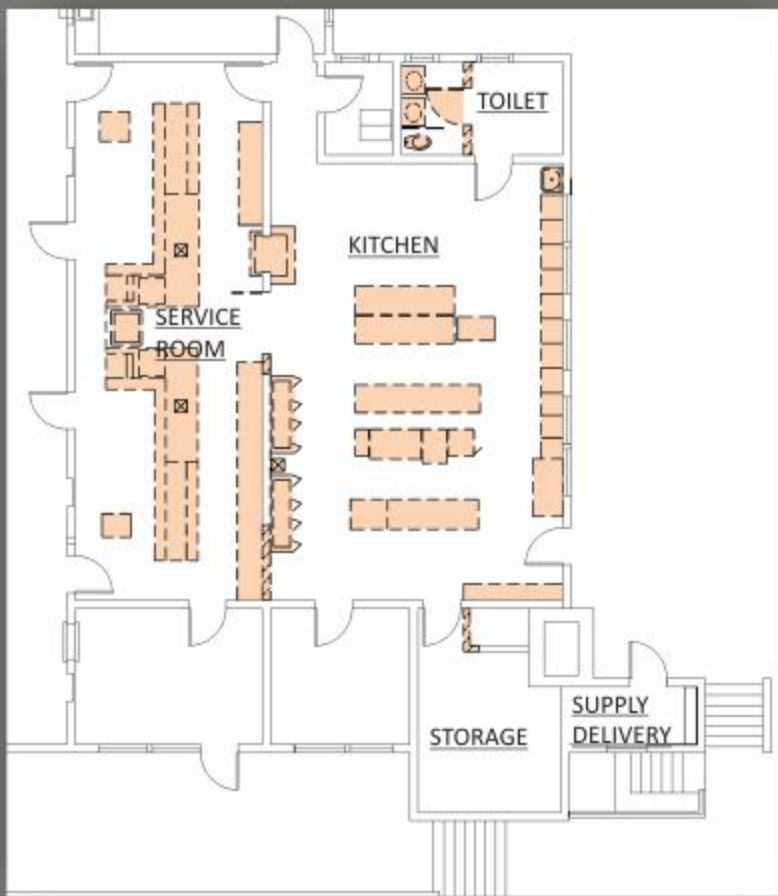

KITCHEN DEMOLITION PLAN



PROPOSED KITCHEN PLAN

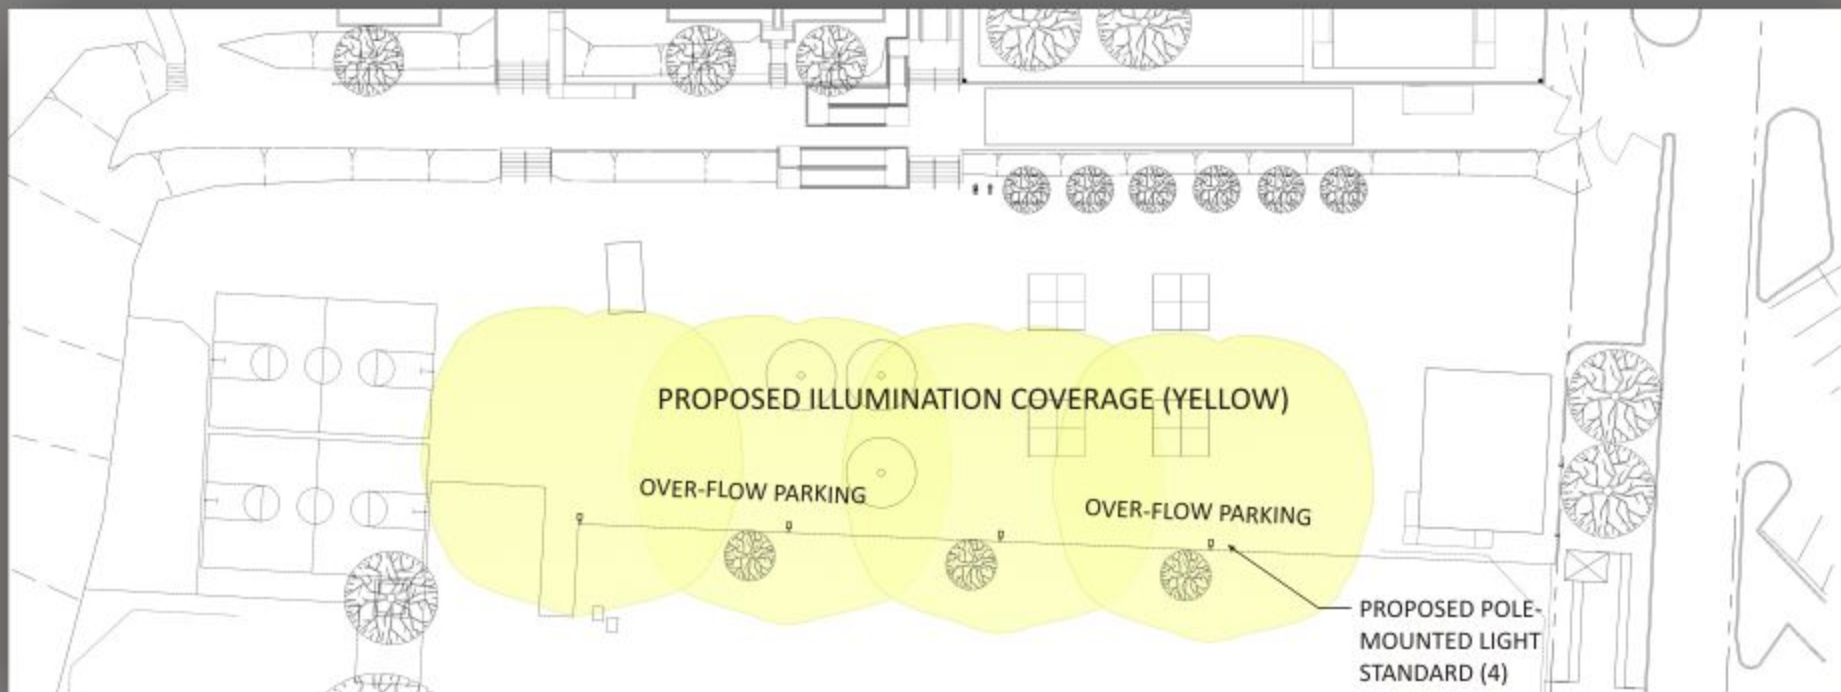

PROPOSED OVER-FLOW PARKING LIGHTING AT PLAYGROUND

